




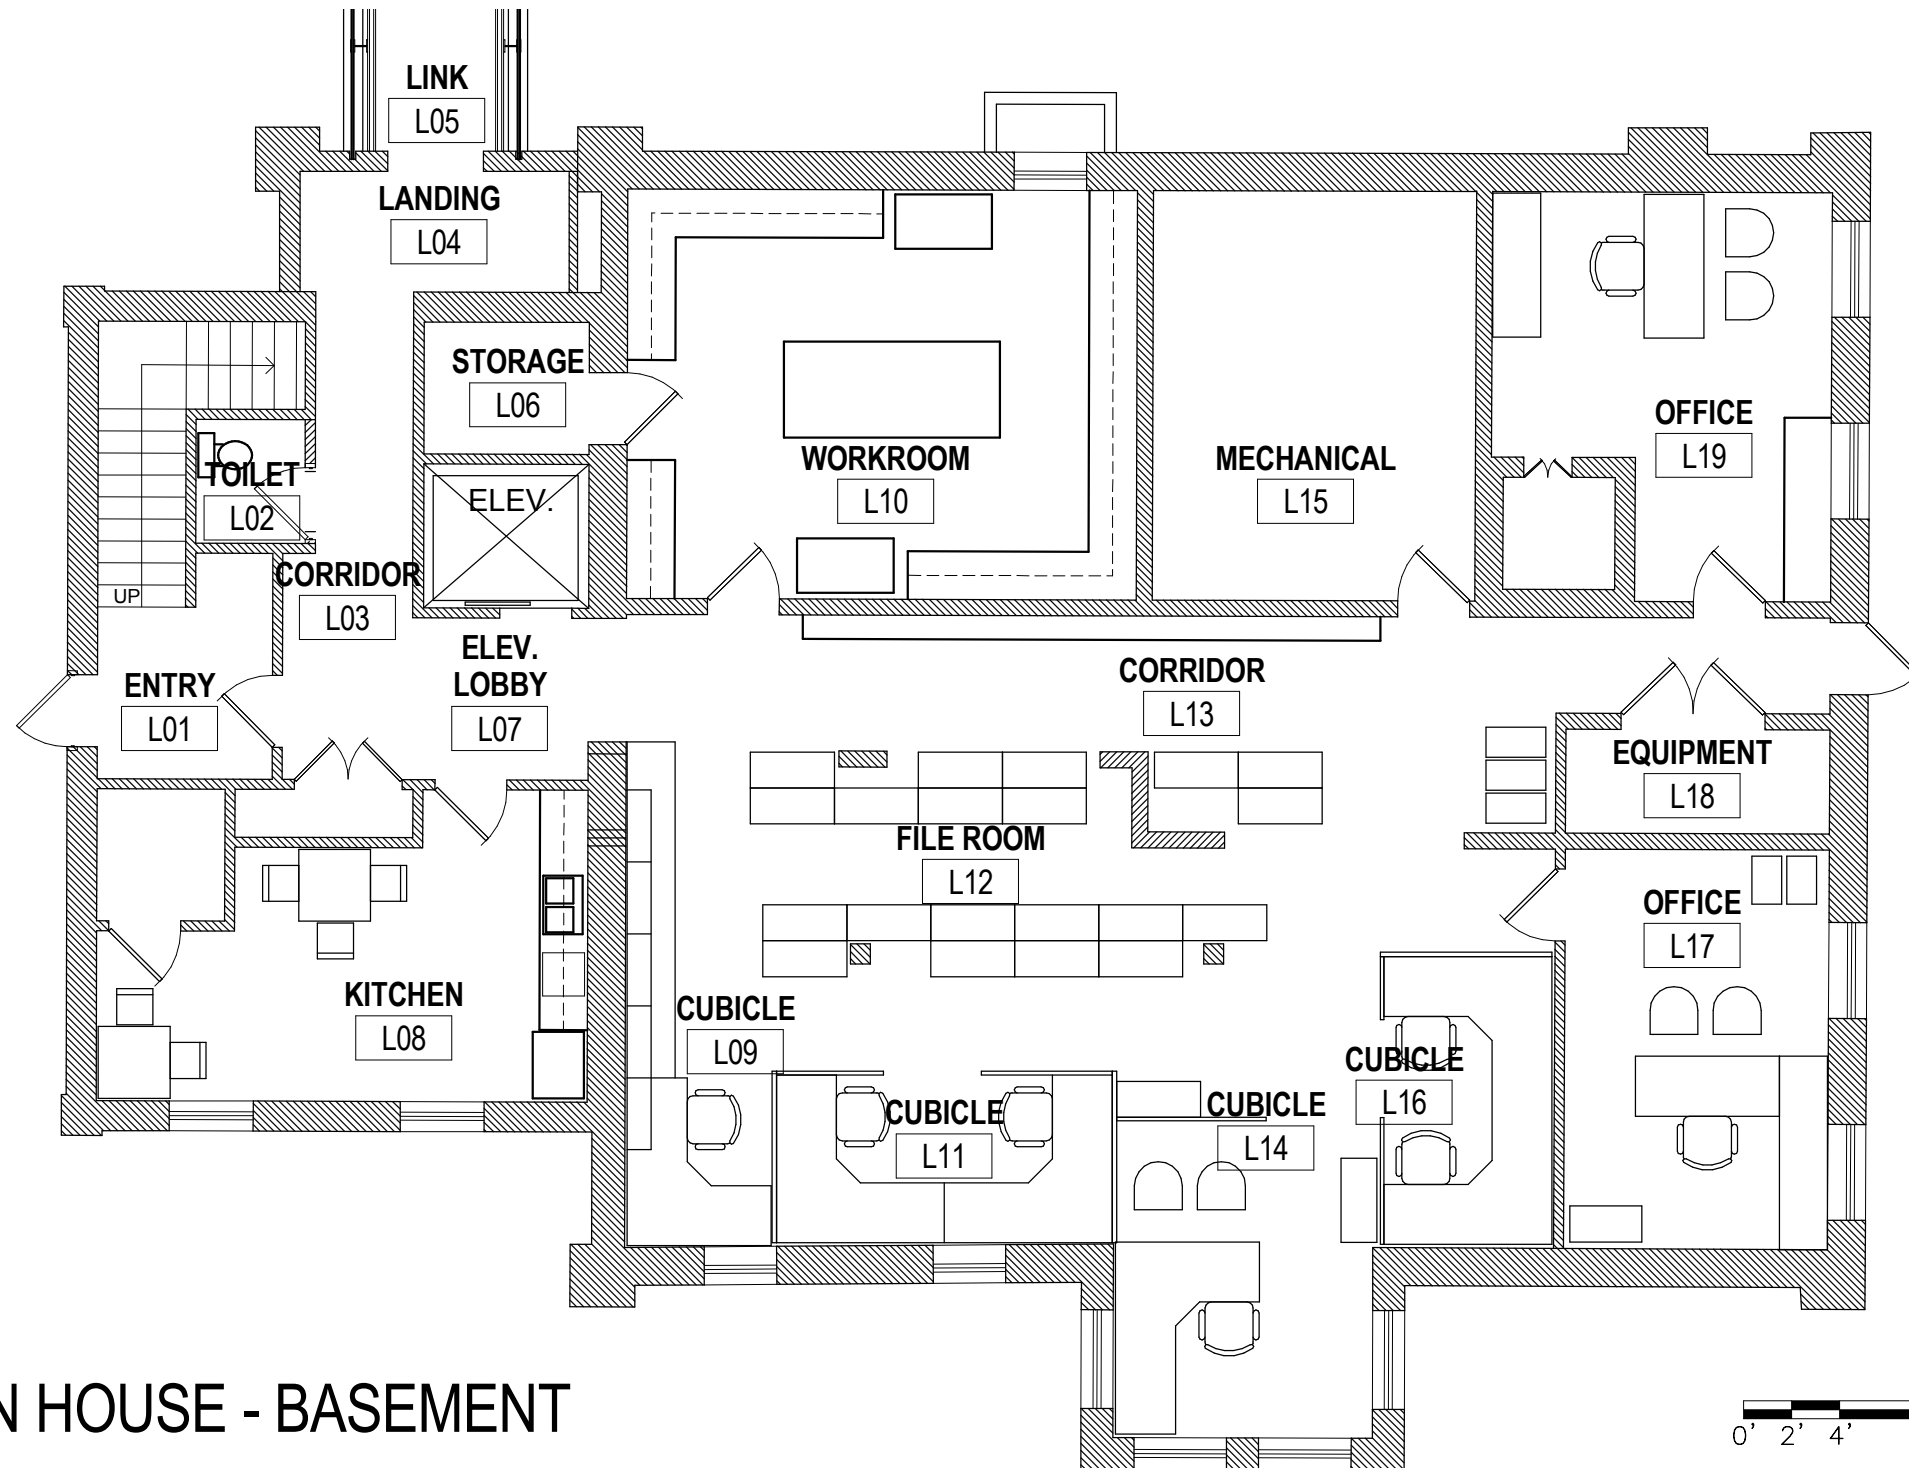



LION HOUSE - BASEMENT

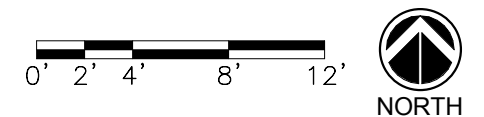

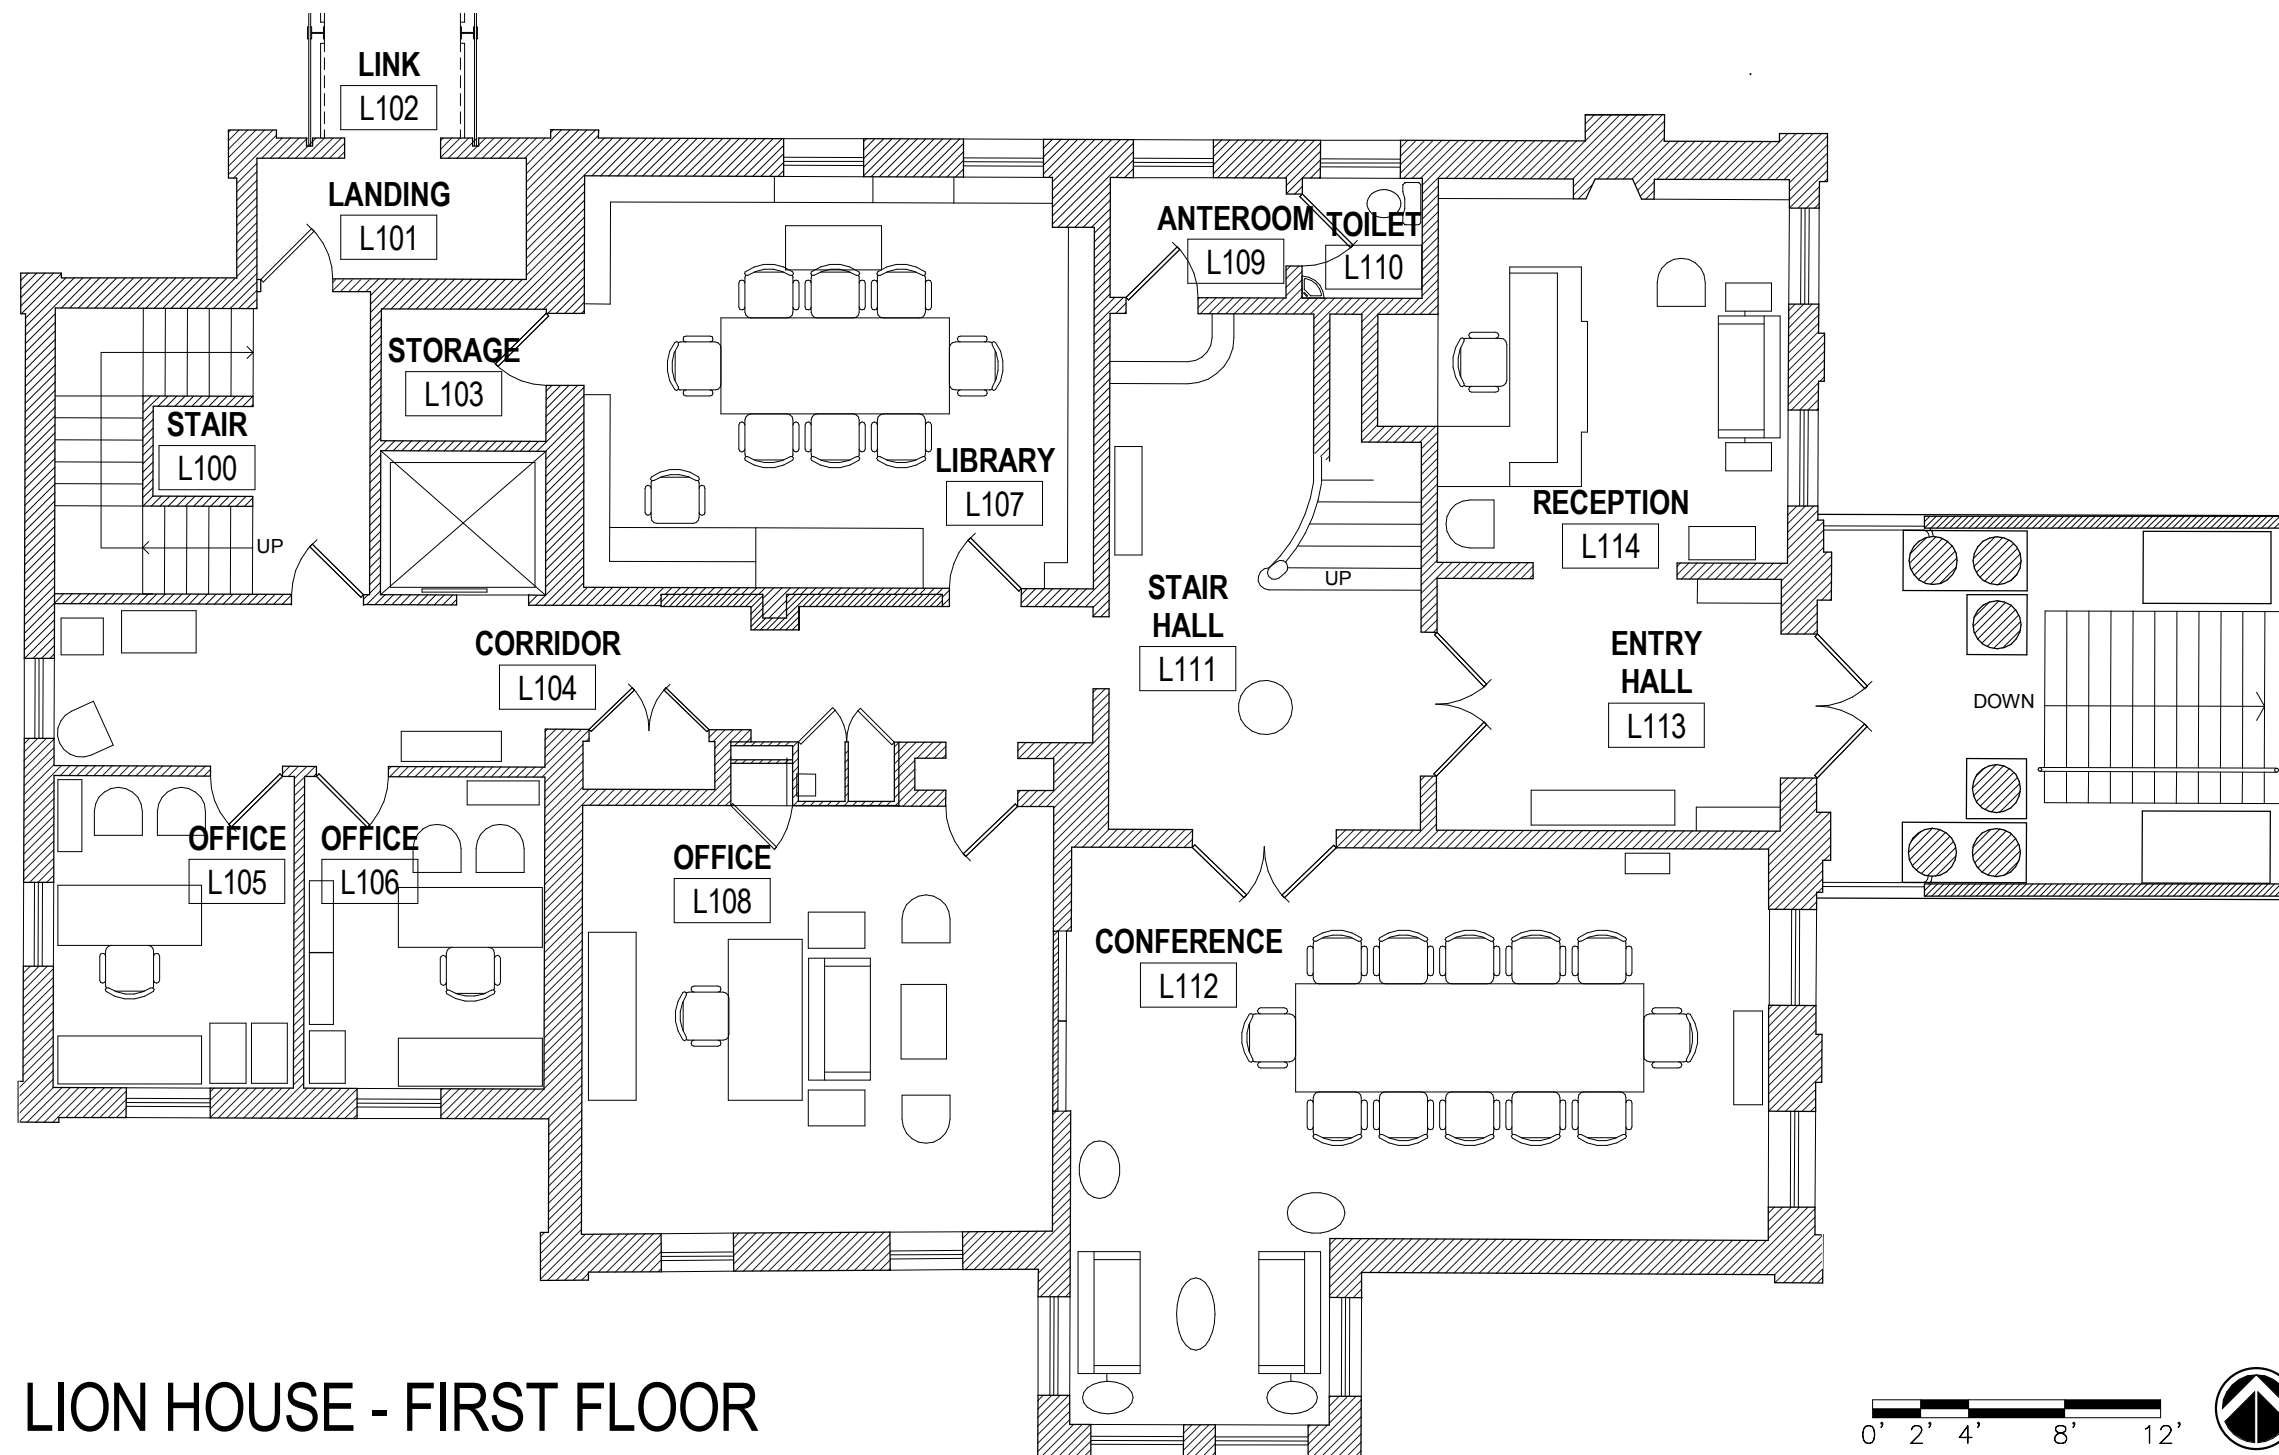

LION HOUSE - FIRST FLOOR

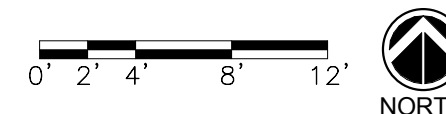

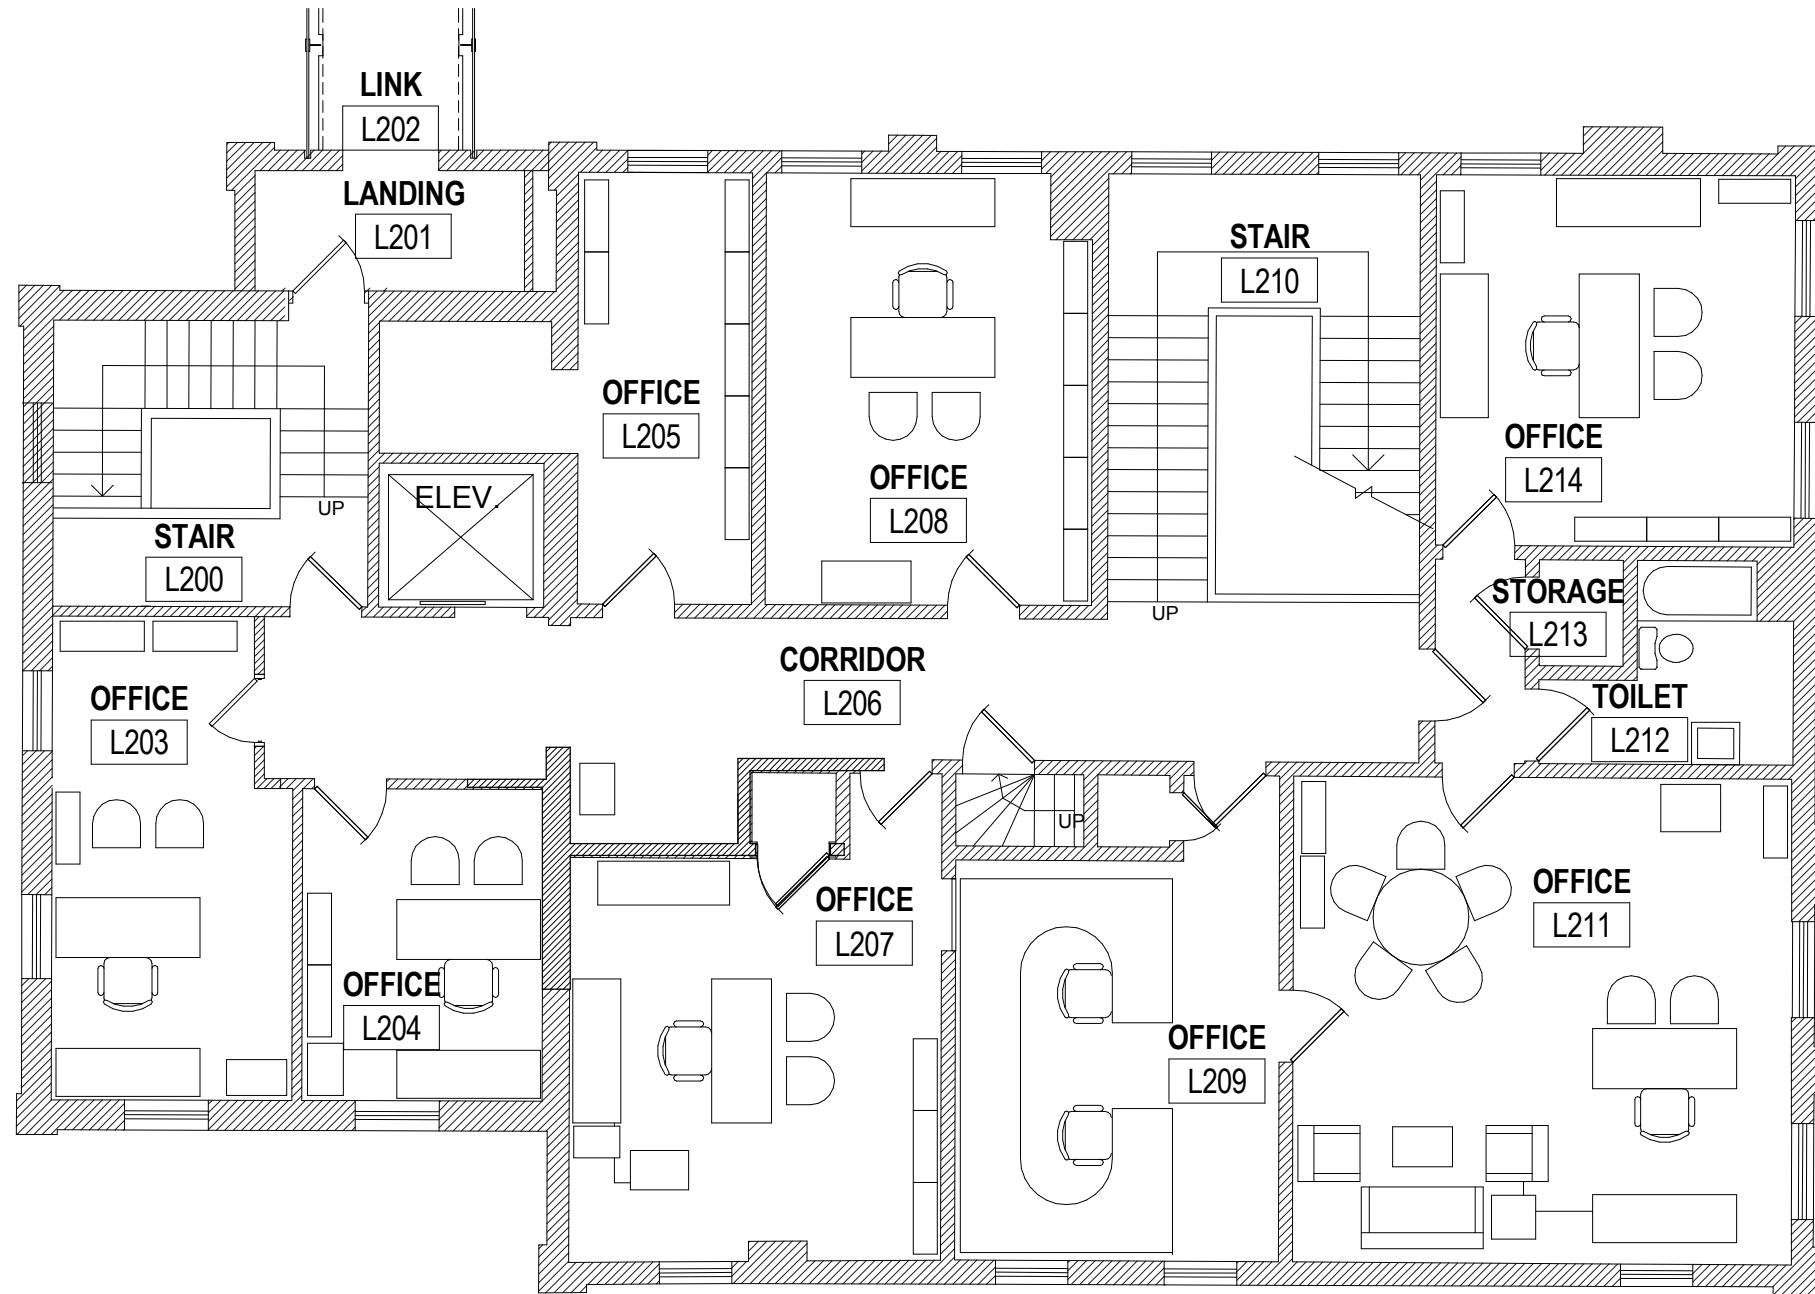

LION HOUSE - SECOND FLOOR

